



REVISION	DATE
REV A LAYOUT AMENDED 24/1/09	
REV B NORTH ARROW AND PAPER SIZE ADDED FOR PLANNING ISSUE	08/2/09
REV C INTERNAL DIMENSIONS ADDED	
REV D EXTERNAL FIRE ESCAPE STAIR RECONSTRUCTED TO MATCH CONSTRUCTION DRAWINGS.	28/11/10 12/3/10

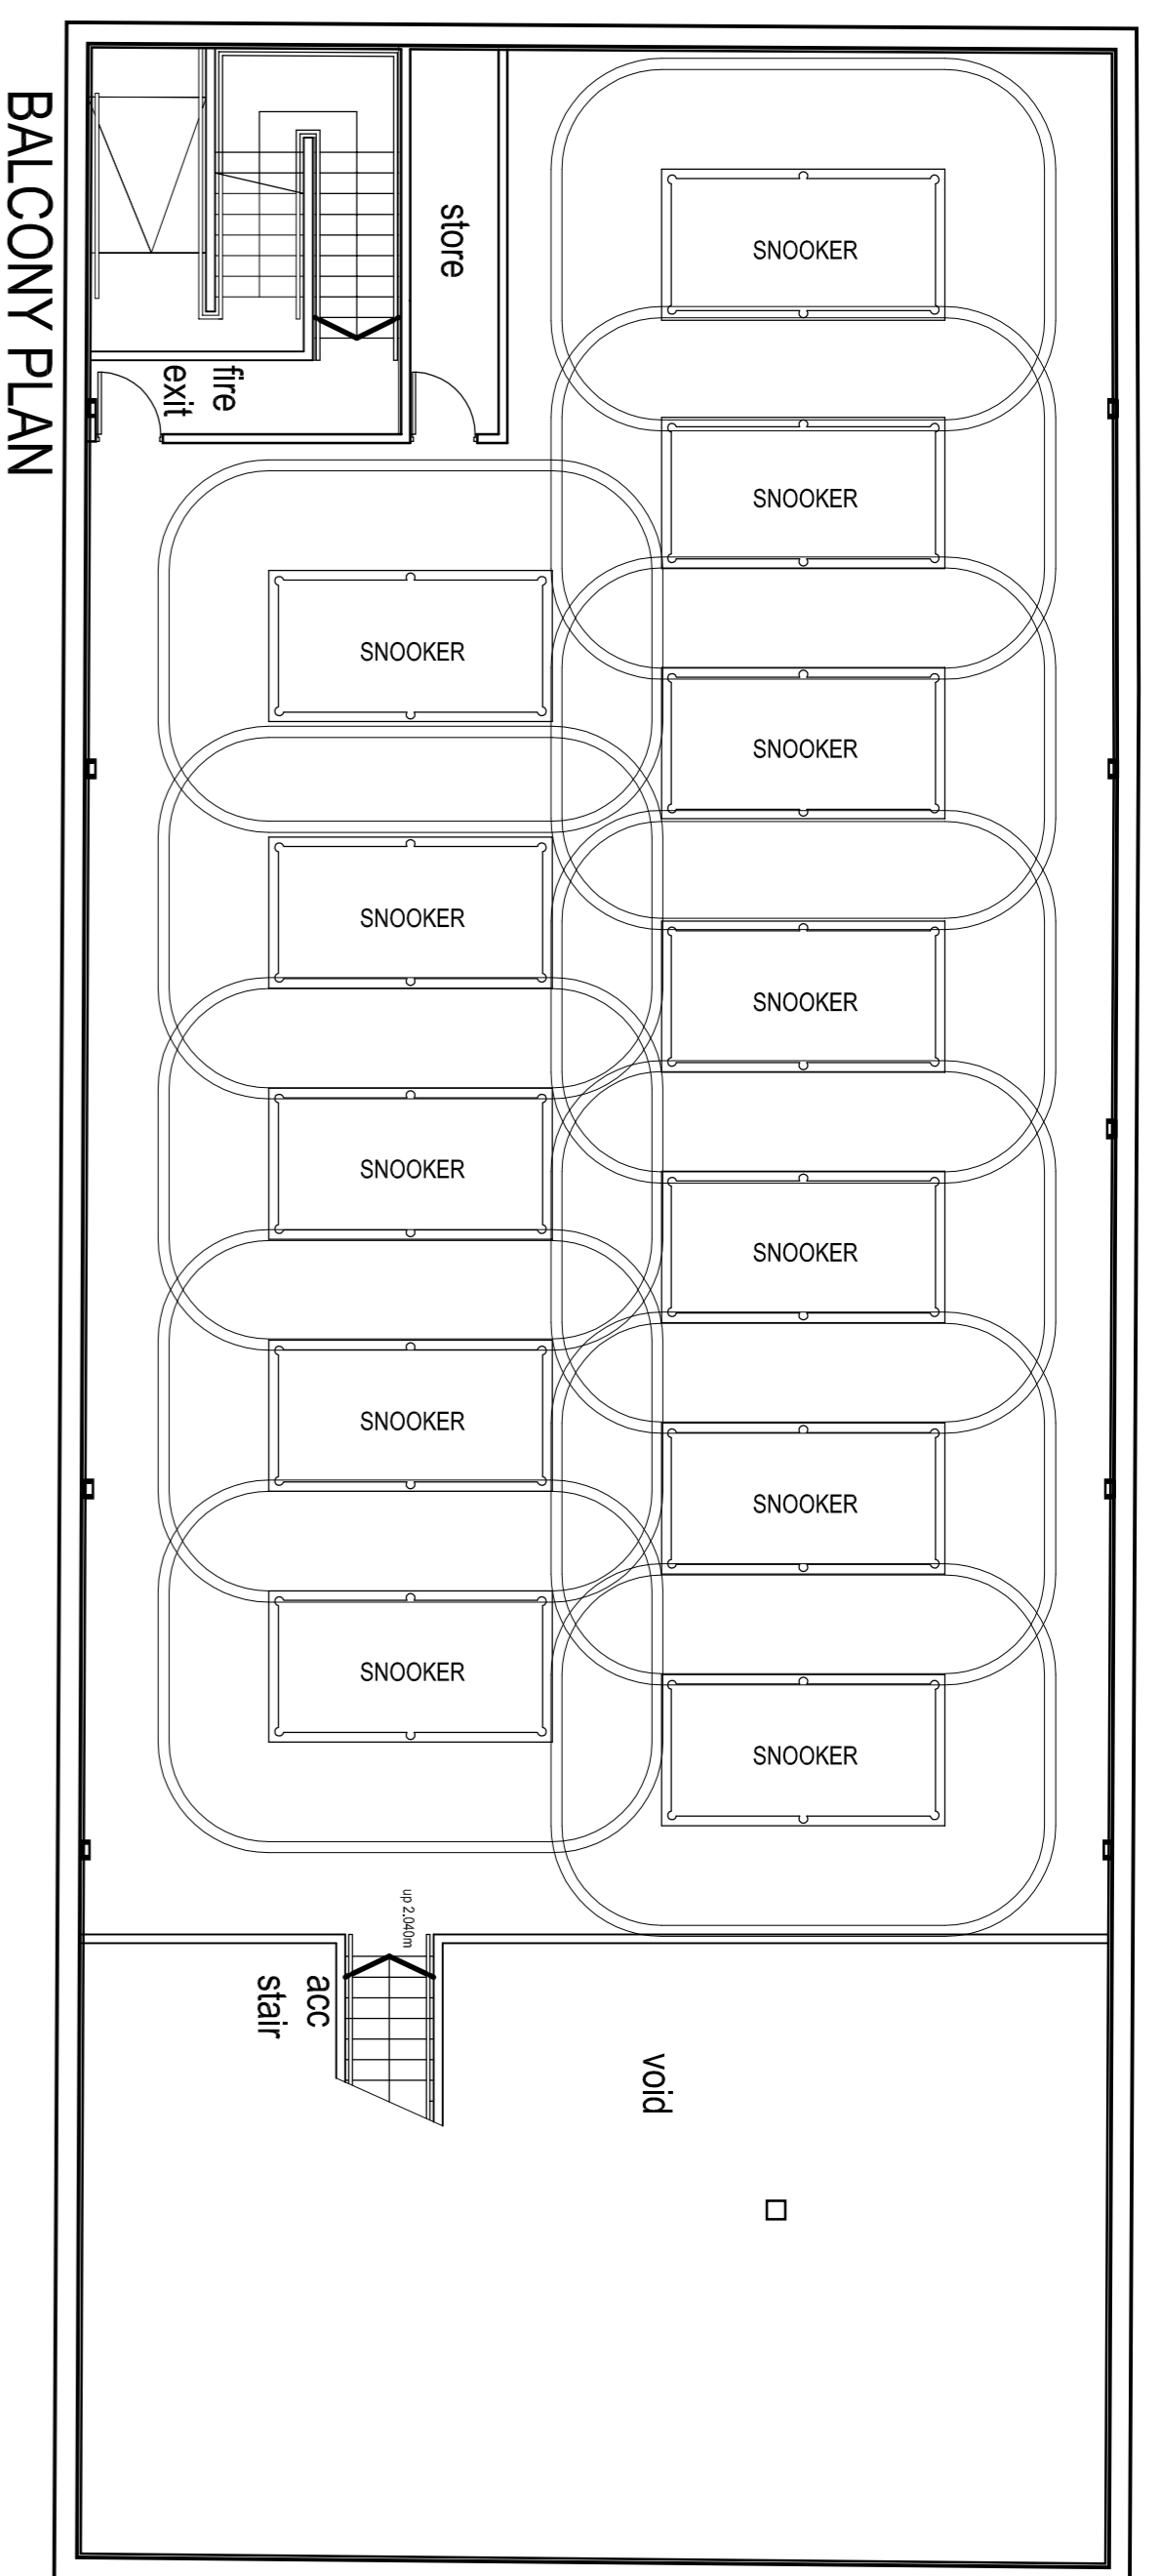

BALCONY PLAN

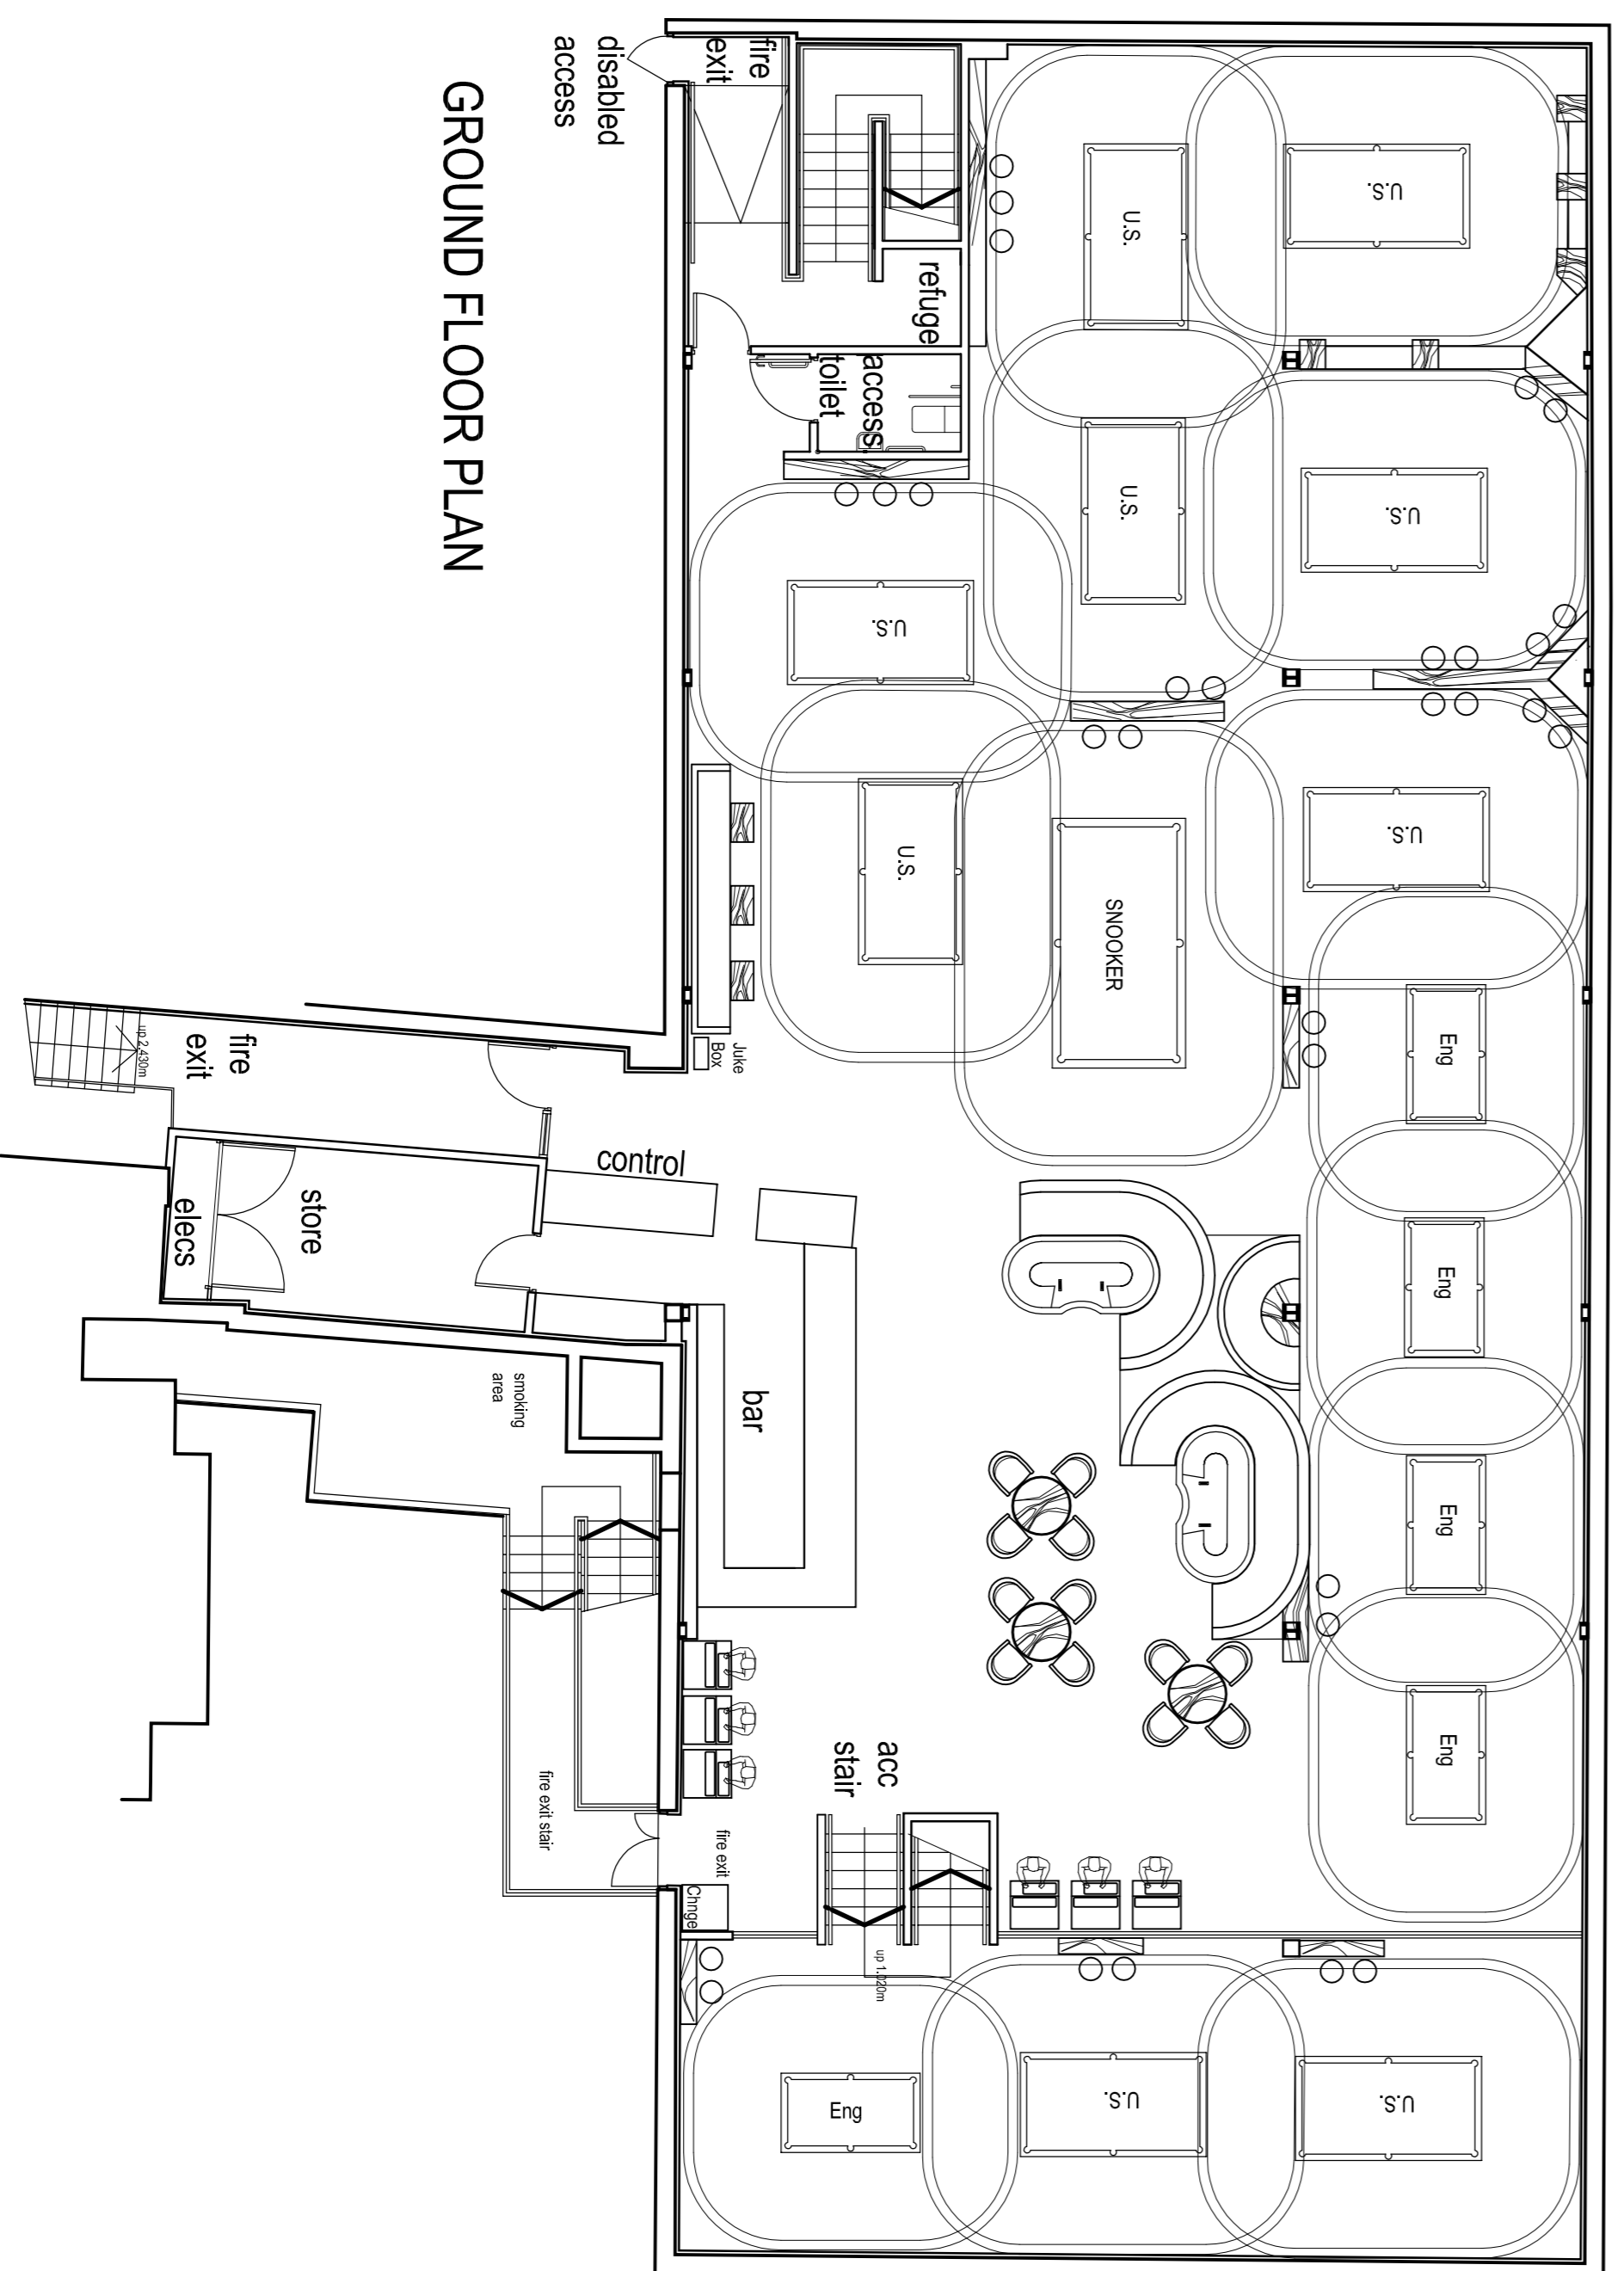

GROUND FLOOR PLAN

bignell shacklady ewing
ARCHITECTS & DESIGNERS

95 Spencer Street,
Birmingham B18 6DA
T +44 (0)121 523 1121
F +44 (0)121 523 1120
studio@bignellshackladyewing.com
www.bignellshackladyewing.com

Client	FUTURE LEISURE
Job	HURRICANE ROOM HIGH WYCOMBE
Drawing Title	PLANS AS PROPOSED FIRST AND MEZZANINE
Scale	1:100 @ A1
Date	13/11/09
Drawn By	AE
Job Number	09-1356
Drawing Number	1356-104 REV D
Status	Planning

Copyright is reserved by Bignell Shacklady Ewing in relation to the content of this drawing. No part of this drawing may be reproduced, stored in a retrieval system, or transmitted in any form or by any means, electronic, mechanical, photocopying, recording, or by any information storage and retrieval system, without the prior written permission of Bignell Shacklady Ewing. All dimensions are in millimetres unless otherwise stated. All dimensions are to the centre of lines unless otherwise stated. All dimensions are to the face of work unless otherwise stated.